

THE MUNICIPALITY OF MATTICE – VAL CÔTÉ

REQUEST FOR TENDER

TENDER CLOSING DATE: 11:00 AM, TUESDAY, JUNE 10TH, 2025

TENDER FOR: VAL CÔTÉ BRIDGE REPLACEMENT

TENDER FORM

NAME OF CONTRACTOR SUBMITTING TENDER:

ADDRESS & PHONE NO.:

The contractor has carefully examined the provisions, plans, specifications and conditions attached to this tender and has carefully examined the site and location of the work to be done, understands and accepts the said provisions, plans, specifications and conditions and, for the price set forth in this tender, hereby offers to supply all equipment, labour and materials to complete the work in strict accordance with the provisions, plans, specifications and conditions attached hereto.

Note: The lowest or any tender will not necessarily be accepted.

REQUEST FOR TENDER

INSTALLATION OF A LESSARD BRIDGE OVER SIX MILE CREEK

Instead of investing more funds into its maintenance, the Municipality has decided to replace the current bridge that runs over Six Mile Creek on Maxime Brisson Road in Val Côté with a new Lessard bridge. The Municipality will take care of the access road needed by a few residents and by OCWA to access properties located on the east side of the bridge.

Refer to the attached engineering plans (Appendix A) for a clear understanding of the requirements and of the work involved.

Services requested include but are not limited to the following:

Item No.	Work to be accomplished
1.1	Obtained required work permits (MNRF or other) and abide by their requirements.
1.2	Remove existing bridge and dispose of the same at the municipal landfill (no tipping fees).
1.3	Prepare the terrain for the installation of the new bridge/erosion control.
1.4	Supply and install a 50 ft single lane Lessard bridge, complete with bearing pads at each abutment (4 – 12"x12"x20' BC Fir).
1.5	Supply and install wood railings along the new bridge.
1.6	Restore and smooth out the bridge approaches: - Use Granular A backfill (from an MTO certified quarry) to reinstate roadway - Supply and place rip rap on slopes on each side
1.7	Supply and install signs
1.8	Clean up the work area
Amount of tender*	

**in Canadian dollars*

TENDER SUMMARY

AMOUNT OF TENDER	\$ _____
HST (if applicable)	\$ _____
TOTAL AMOUNT	\$ _____

The contractor shall be responsible for and shall pay all dues and assessments payable under the Workplace Safety and Insurance Act, and shall, upon request, furnish satisfactory evidence to that effect.

Throughout the duration of the project, the contractor will use all proper precautions to prevent accidents, injuries and damages and will indemnify and save harmless the Corporation from all suits and actions and all costs and damages occasioned by its acts, negligence, or carelessness.

If awarded the work outlined in the tender, the contractor agrees to complete the project by September 30th, 2025.

Tender Submitted By: _____
(Contractor)

Signature: _____

Date Tender Submitted: _____

INFORMATION FOR TENDERERS

1. Examination of Site

- 1.1 The Tenderer is responsible for visiting the work site before submitting a tender.

2. Delivery and Opening of Tender

- 2.1 Tenderers are to be delivered by Tuesday, June 10th 2025, at 11:00 am, local time to:

Guylaine Coulombe
CAO/Clerk
Municipality of Mattice – Val Côté
P.O. Bag 129
500, Highway 11
Mattice, Ontario P0L 1T0

- 2.2 The Tender Form (pages 1 to 3 of this document) can either be brought to the office in person, during regular office hours, or emailed.

- a) In person: in a sealed envelope on which will be written the Tenderer's return address and the words "Val Côté Bridge replacement".
- b) By email: at the address gcoulombe@matticevalcote.ca with the words "Val Côté Bridge replacement" in the subject line. Upon receipt, the email and the form will be printed, to confirm the date and time, and will be placed in a sealed envelope by the Municipality until the tender deadline. An email confirming receipt of the Tender will be sent to the Tenderer.

2.3 Basis of Rejection of Tenders

Tenders will be rejected for any of the following reasons:

- Received after closing date and specified time
- Received on other than the Tender form (pages 1 to 3)
- Incomplete

3. Award of Contract

The award of this Contract is subject to the approval of the Mattice – Val Côté Municipal Council.

4. Insurance – liability, WSIB, etc.

- 4.1 The Successful Tenderer shall take out and keep in force a comprehensive policy of public liability and property damage insurance of at least **\$2,000,000**. Such policy shall name the Municipality as an additional insured.
- 4.2 The Successful Tenderer shall provide a Certificate from the Workplace Safety Insurance Board (WSIB) stating that he/she is in good standing with the WSIB.
- 4.3 The Successful Tenderer shall ensure that the equipment used to perform the work activities is safe and in good working order.

5. Payments

The invoice is to be submitted at project completion.


For more information, please contact:

Guyline Coulombe
CAO/Clerk
705-364-6511

SCHEDULE A

The following engineering plans are attached hereto:

- SO1: Existing elevation and Existing site plan
- SO2: Proposed elevation and Proposed site plan
- SO3: Proposed section and Detail

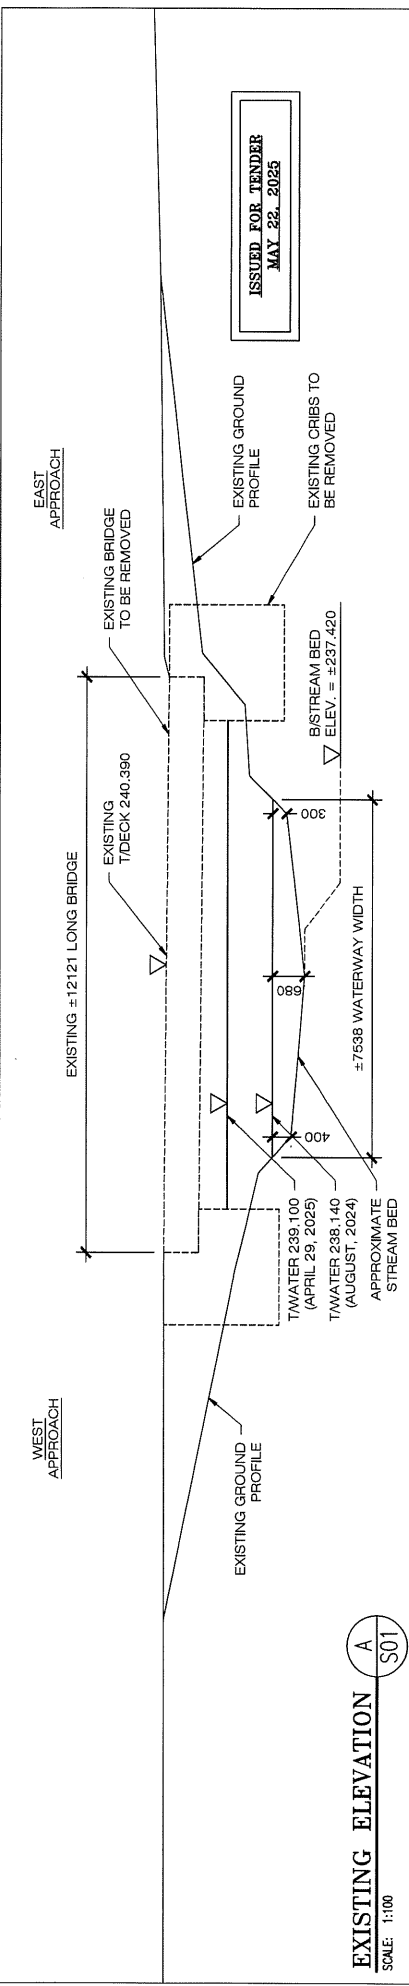


EXISTING ELEVATION
SCALE: 1:100

LOCATION: (VAL-COTE TWP)
UTM COORDINATES: 327 232 E (NAD 83, ZONE 17)
5501 826 N (NAD 83, ZONE 17)

HYDROLOGY: (AS PER RIVARD ENGINEERING)
DRAINAGE AREA: 66 822 km²
LAKE AREA: 0.491 km²
SWAMP AREA: 51.8 km²
Q25 FLOW: 26 m³/s

HYDRAULICS (BRIDGE OPENING): (AS PER RIVARD ENG)
AREA: 13.74 m²
HYDRAULIC RADIUS: 1.05
SLOPE: 0.5%
MANNINGS COEFFICIENT: 0.035
Q AVAILABLE: 28 m³/s
(FLOW CAPACITY @ 500 FREEBOARD)
WATER LEVEL ELEVATION: 238.140 (AUGUST, 2024)
WATER LEVEL ELEVATION: 239.100 (APRIL 29, 2025)
Q₅₀ WATER ELEVATION: 239.30
BENCH MARK:
BM1: 241.775m SPIKE IN HYDRO POLE

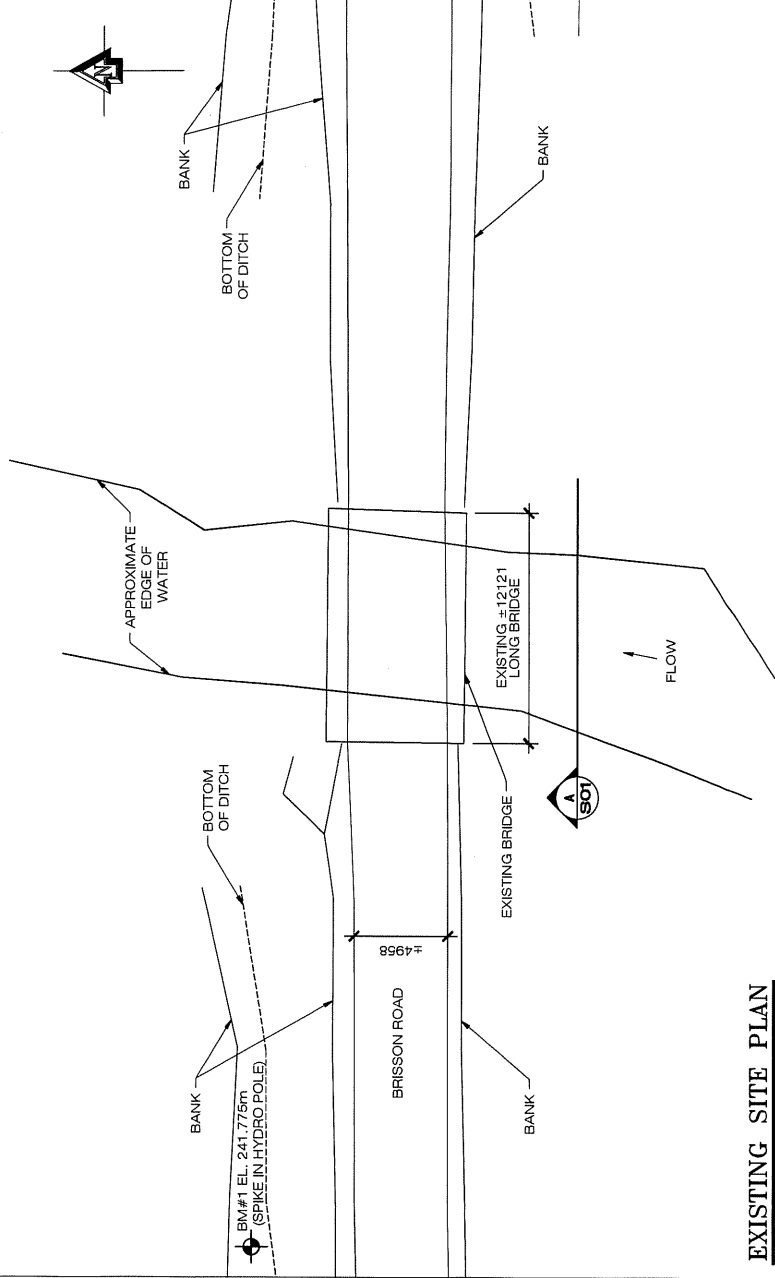

EXISTING SITE PLAN
SCALE: 1:250

Rivard Engineering

P.O. Box 223
TIMMINS, ONTARIO, P4N 7C9
TEL: (705) 268-5501
FAX: (705) 268-5502

DRAWN BY: R.W.
CHECKED BY: R.J.M.
JOB NO. MATTT-005



THE CONTRACTOR MUST CHECK ALL DRAWINGS AND VERIFY ALL DIMENSIONS ON THE JOB. DISCREPANCIES ARE TO BE REPORTED TO THE ENGINEER BEFORE PROCEEDING WITH ANY CONSTRUCTION WORK OR SHOP FABRICATION.

DETAIL NUMBER
LOCATION SHEET

MATTICE TOWNSHIP
BRISSON ROAD BRIDGE
VAL-COTE
ONTARIO

EXISTING SITE
PLAN VIEW & SECTION

AS SHOWN
22/05/25
S01

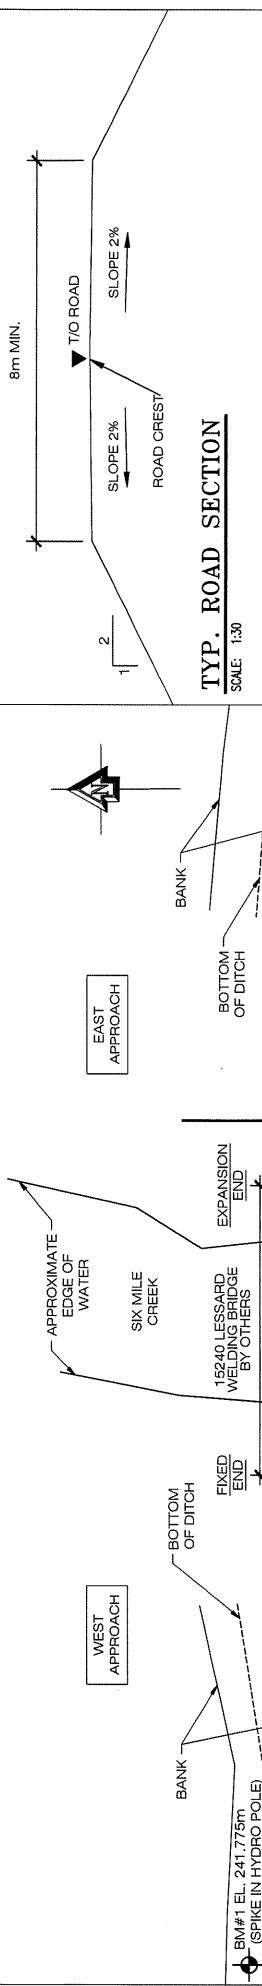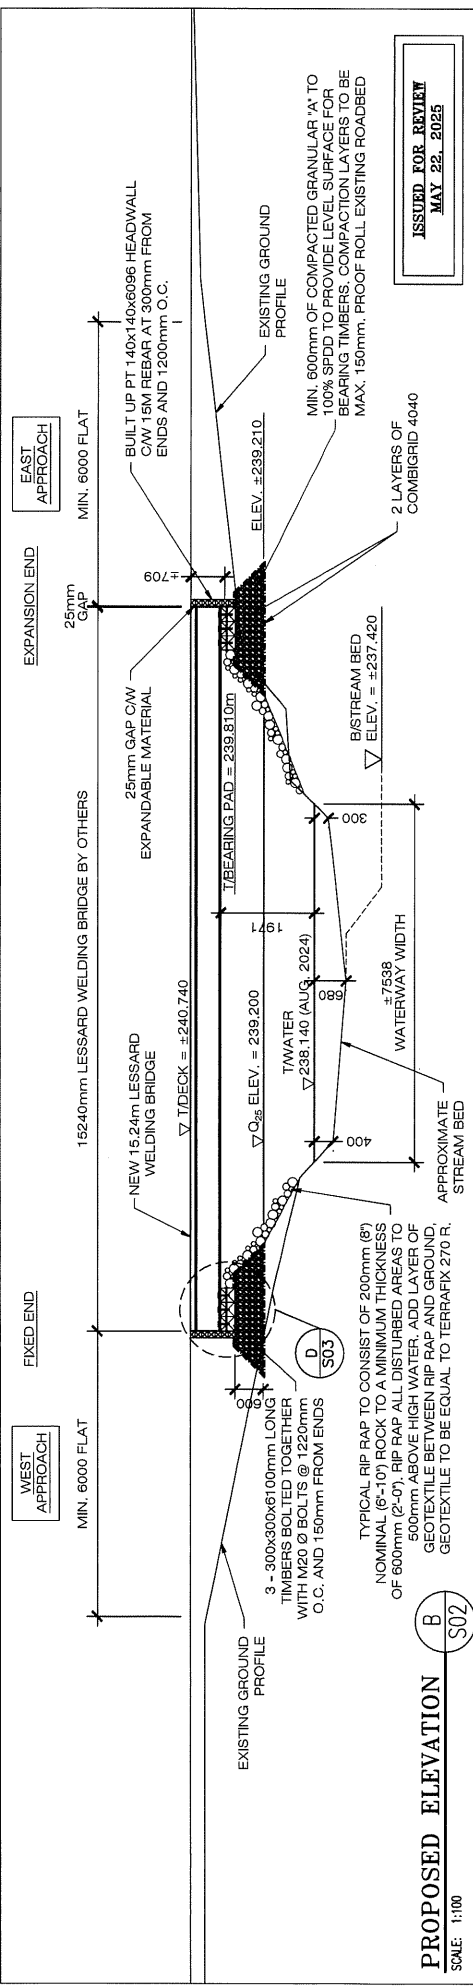

MATERIALS LIST

GRANULAR 'A' BEARING BASE	= 27 YRDS	*NO WASTE ALLOWED*
RIP RAP	= 40 YRDS	*NO WASTE ALLOWED*
FILTER CLOTH	= 1550 SQ. FT.	*NO WASTE ALLOWED*

NOTE: GRANULAR MATERIAL FOR APPROACHES NOT INCLUDED
NOTE: MATERIAL LIST FOR REFERENCE ONLY. CONTRACTOR TO CONFIRM LIST PRIOR TO SUBMITTING BID PRICE.

P.O. Box 223
 TIMMINS, ONTARIO, P4N 7C9
 TEL: (705) 268-5501
 FAX: (705) 268-5502

DRAWN BY: R.W.
 CHECKED BY: R.J.M.
 JOB NO. MATTT-005

VAL-COTE
 MATTICE TOWNSHIP
 BRISSON ROAD BRIDGE
 ONTARIO

PROPOSED SITE PLAN & ELEVATION
 AS SHOWN
 22/05/25
 S02

